



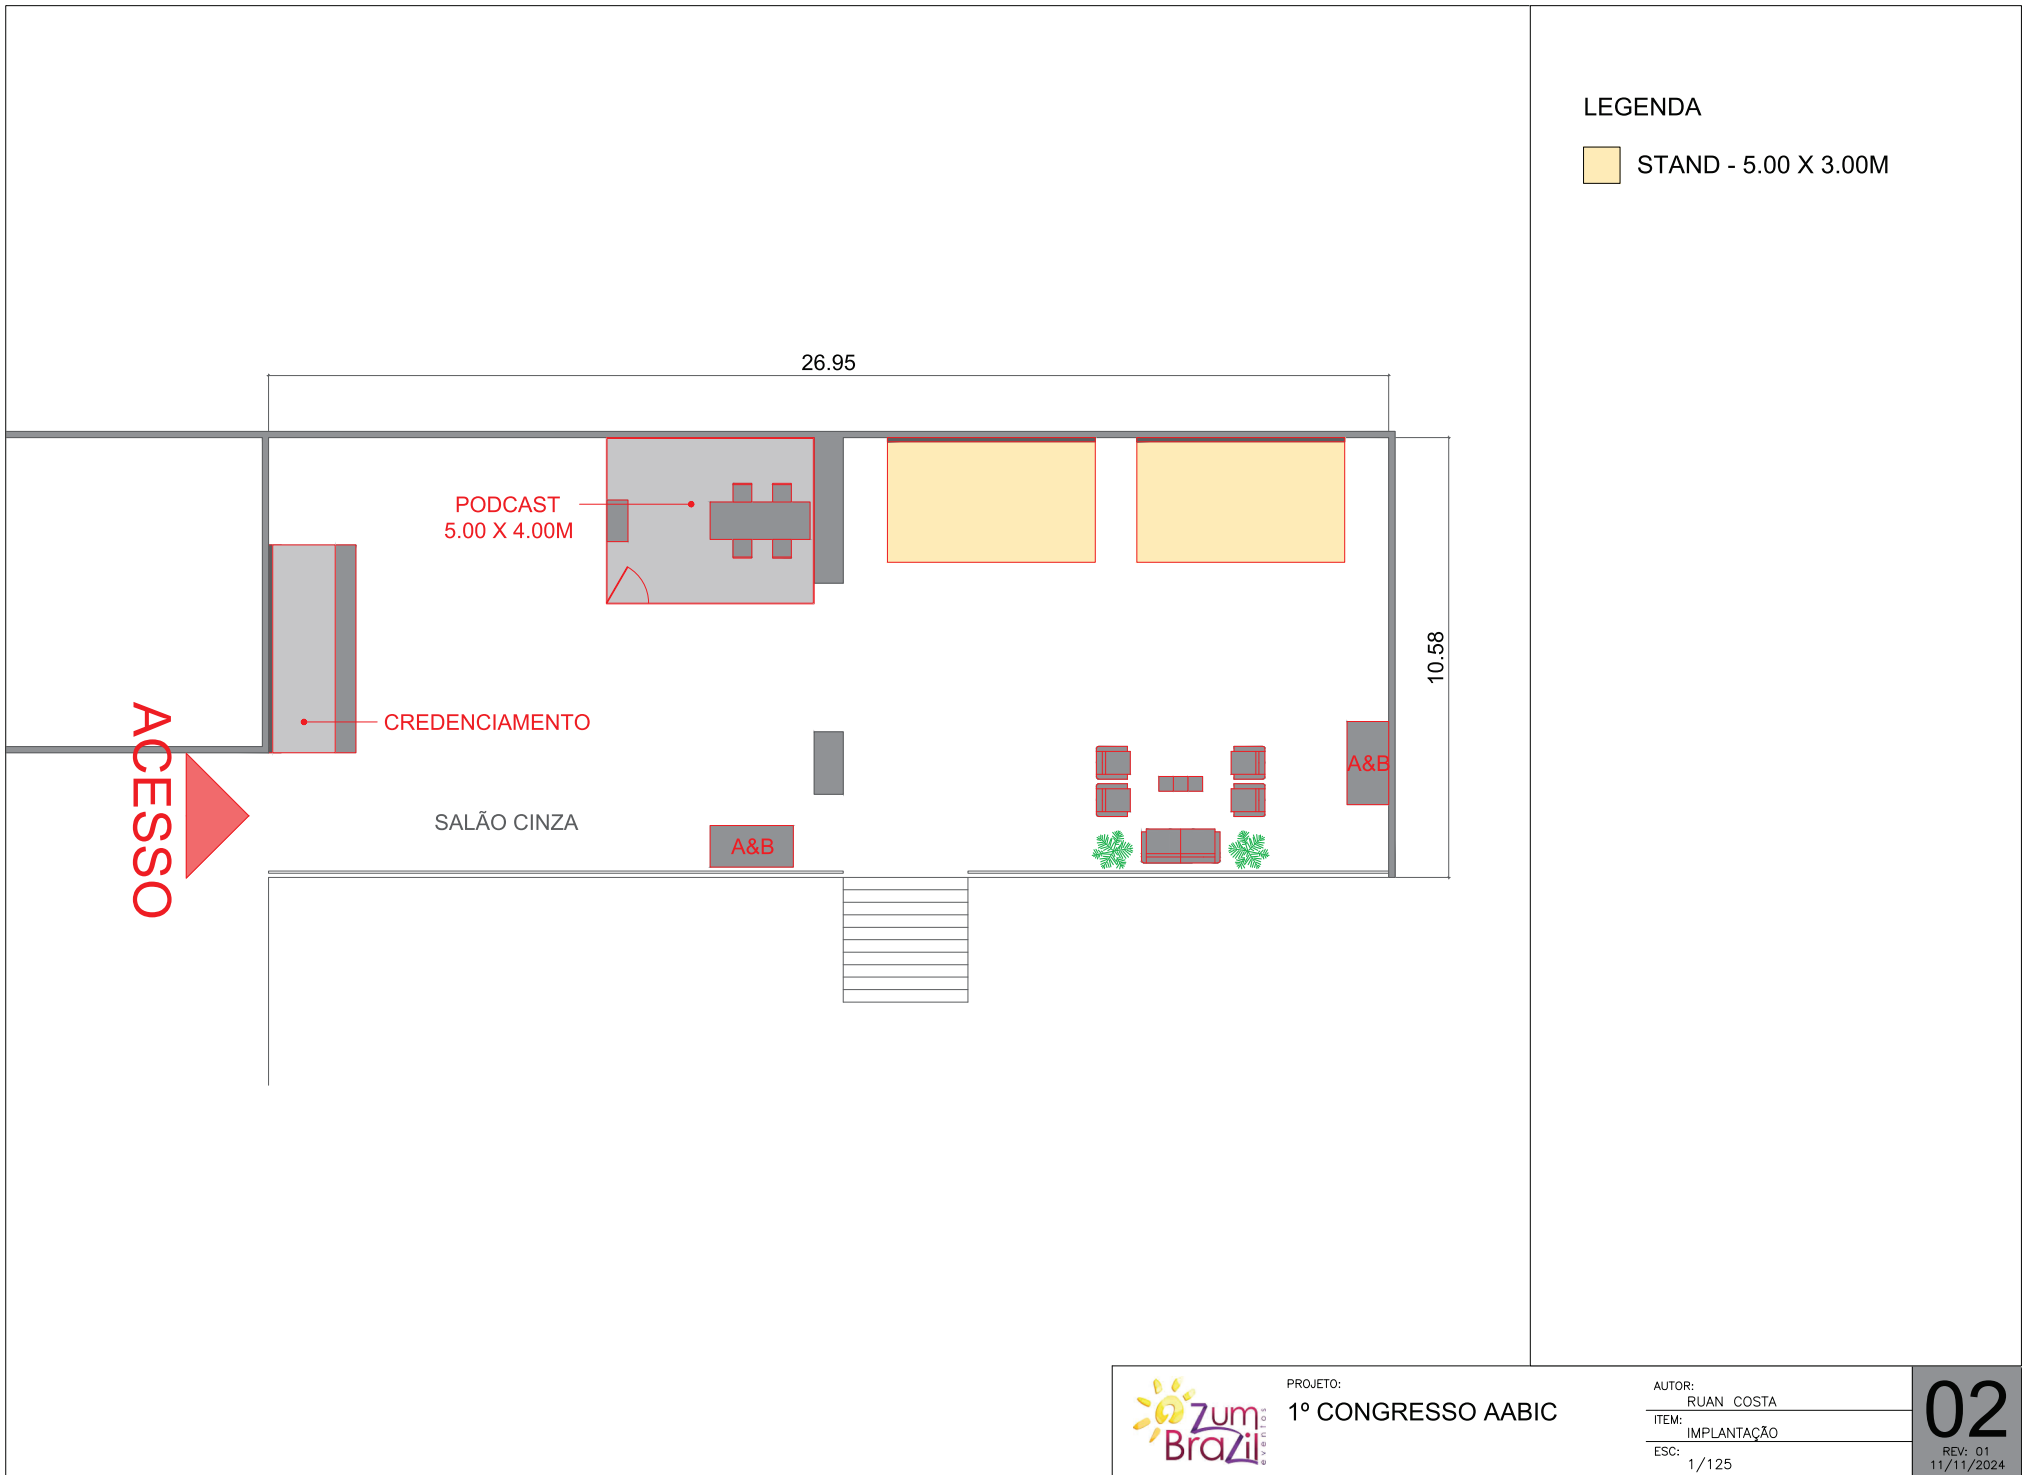

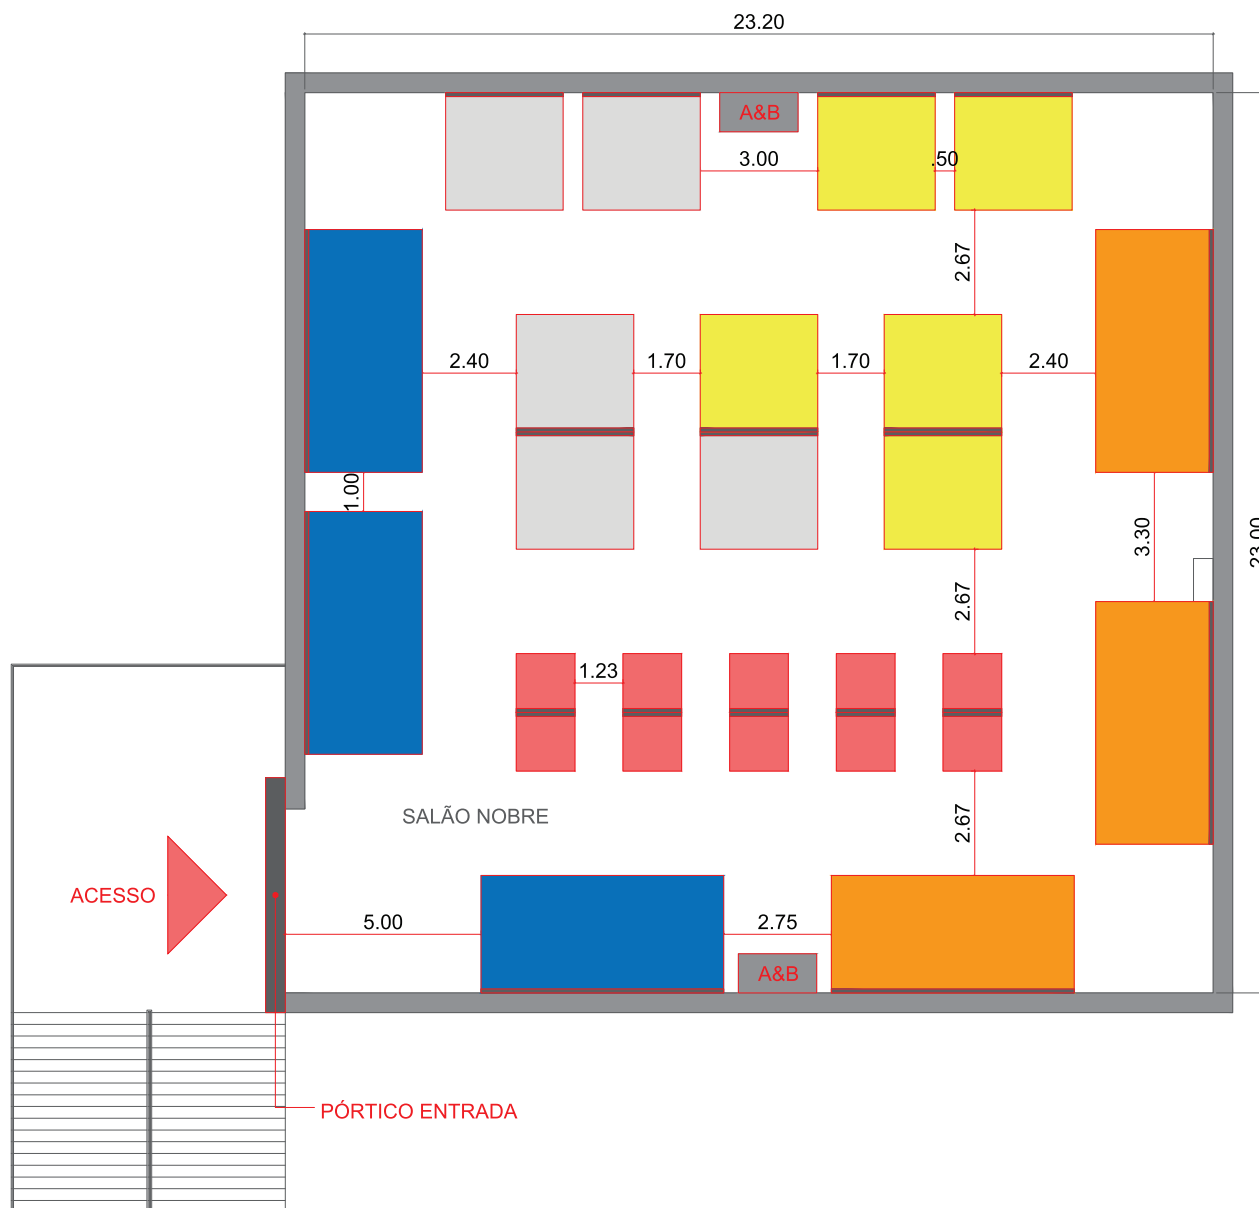

# LEGENDA

- STAND - 6.20 X 3.00M
- STAND - 6.20 X 3.00M
- STAND - 3.00X 3.00M
- STAND - 3.00 X 3.00M
- STAND - 1.50X 1.50M



PROJETO:  
1º CONGRESSO AABIC

AUTOR:  
RUAN COSTA  
ITEM:  
IMPLANTAÇÃO  
ESC:  
1/125

00  
REV: 01  
11/11/2024